

INSIGHT VISUALIZATION
 ARCHITECTURE + INTERIOR DESIGNS + 3D VISUALIZATION + CONSTRUCTION

• #9 IKOVITEDO STREET, LAGOS STATE, NIGERIA.
 • PHONE: +2348133390908
 • EMAIL: INSIGHTVISUALIZATION@GMAIL.COM
 • INSTAGRAM: @3DARCHITECTDESIGNER

GENERAL NOTES

- ALL DIMENSIONS TO BE CHECKED ON SITE, DO NOT SCALE
- WHERE APPLICABLE THE CONTRACTOR IS TO CHECK THE SIZE OF COMPONENTS TO BE MANUFACTURED PRIOR TO MANUFACTURE
- CONTRACTOR IS RESPONSIBLE FOR THE CORRECT SETTING OUT OF THE BUILDING
- ALL EXTERNAL AND INTERNAL WALLS WITH PARTICULAR REFERENCE TO BOUNDARIES, BUILDING LINES, E.T.C
- ANY ERRORS, DISCREPANCIES OR OMISSIONS TO BE REPORTED
- ANY QUERIES ARISING FROM ALL THE ABOVE MUST BE REPORTED AND CLARIFIED BEFORE ANY WORK IS PUT IN HAND

STATUS OF DRAWING	REVISIONS		
	NO.	DATE	DESCRIPTION
PRELIMINARY FOR INFORMATION			
ISSUED FOR APPROVAL & COMMENTS			
ISSUED FOR TENDERING			
ISSUED FOR ORDERING			
ISSUED FOR CONSTRUCTION			

CLIENT:
HYTECH GLOBAL

DRAWN BY: SAMUEL EFFIONG


CHECKED BY:

DRAWING NUMBER: INV/1/1/P45

DESIGN TITLE:
PROPOSED RESIDENTIAL DEVELOPMENT

SCALE: 1 : 100 DATE: MAY, 2022

DRWG TITLE: **GROUND FLOOR PLAN** SHEET NO. **5**

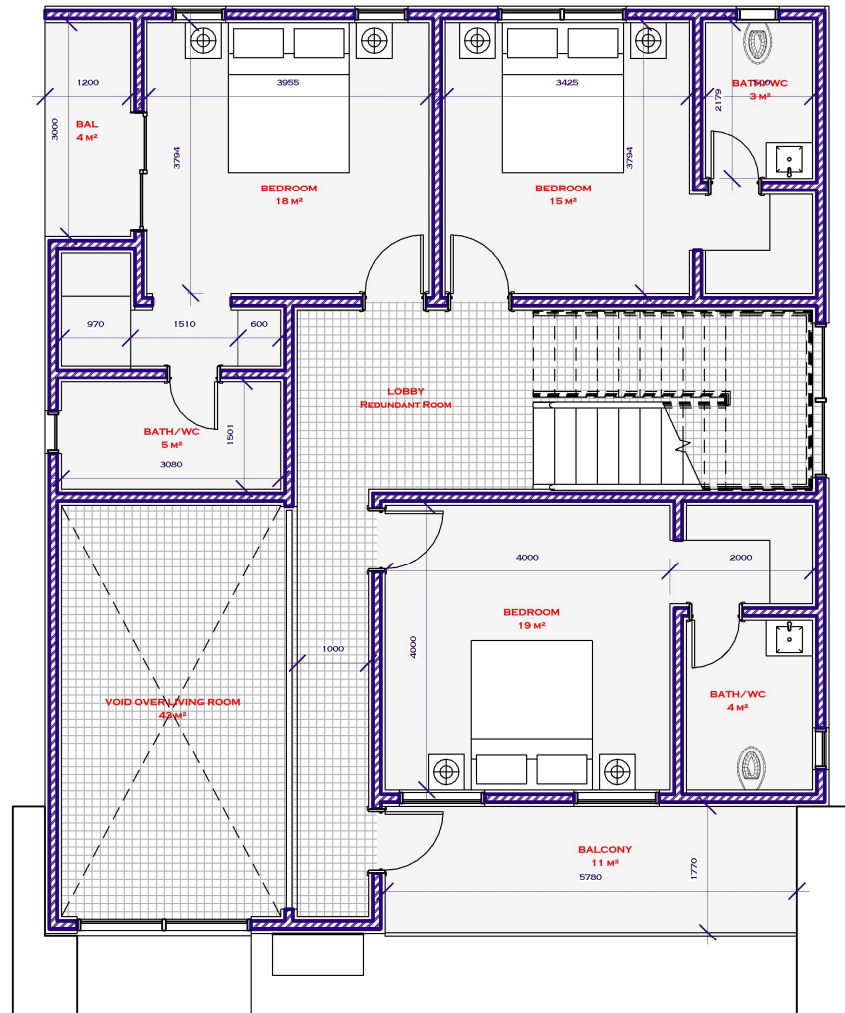

ARCHITECTURE + INTERIOR DESIGNS + 3D VISUALIZATION + CONSTRUCTION


• #9 IKOVITTEDO STREET, LAGOS STATE, NIGERIA.
 • PHONE: +23481 33390998
 • EMAIL: INSIGHTVISUALIZATION@GMAIL.COM
 • INSTAGRAM: @3DARCHITECTDESIGNER

GENERAL NOTES
 - ALL DIMENSIONS TO BE CHECKED ON SITE, DO NOT SCALE
 - WHERE APPLICABLE THE CONTRACTOR IS TO CHECK THE SIZE OF COMPONENTS TO BE MANUFACTURED PRIOR TO MANUFACTURE
 - CONTRACTOR IS RESPONSIBLE FOR THE CORRECT SETTING OUT OF THE BUILDING
 ALL EXTERNAL AND INTERNAL WALLS WITH PARTICULAR REFERENCE TO BOUNDARIES, BUILDING LINES, E.T.C
 - ANY ERRORS, DISCREPANCIES OR OMISSIONS TO BE REPORTED
 - ANY QUERIES ARISING FROM ALL THE ABOVE MUST BE REPORTED AND CLARIFIED BEFORE ANY WORK IS PUT IN HAND

STATUS OF DRAWING	REVISIONS		
PRELIMINARY FOR INFORMATION	NO.	DATE	DESCRIPTION
ISSUED FOR APPROVAL & COMMENTS			
ISSUED FOR TENDERING			
ISSUED FOR ORDERING			
ISSUED FOR CONSTRUCTION			

CLIENT:	HYTECH GLOBAL
DRAWN BY:	SAMUEL EFFIONG
CHECKED BY:	
DRAWING NUMBER:	INV/1/1/P45

DESIGN TITLE:	
PROPOSED RESIDENTIAL DEVELOPMENT	
SCALE:	1 : 75
DATE:	MAY, 2022
DRWG TITLE:	FIRST FLOOR PLAN
SHEET NO.:	6

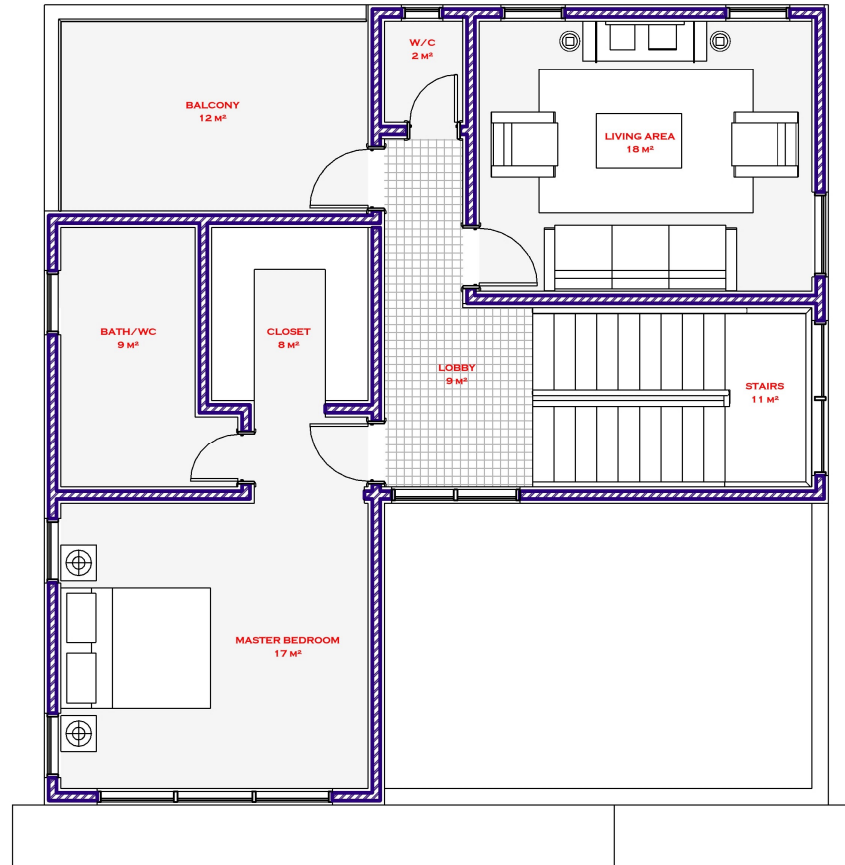

ARCHITECTURE + INTERIOR DESIGNS + 3D VISUALIZATION + CONSTRUCTION

• #9 IKOVIDEDO STREET, LAGOS STATE, NIGERIA.
 • PHONE: +2348133390998
 • EMAIL: INSIGHTVISUALIZATION@GMAIL.COM
 • INSTAGRAM: @3DARCHITECTDESIGNER

GENERAL NOTES

- ALL DIMENSIONS TO BE CHECKED ON SITE, DO NOT SCALE
- WHERE APPLICABLE THE CONTRACTOR IS TO CHECK THE SIZE OF COMPONENTS TO BE MANUFACTURED PRIOR TO MANUFACTURE
- CONTRACTOR IS RESPONSIBLE FOR THE CORRECT SETTING OUT OF THE BUILDING
- ALL EXTERNAL AND INTERNAL WALLS WITH PARTICULAR REFERENCE TO BOUNDARIES, BUILDING LINES, E.T.C
- ANY ERRORS, DISCREPANCIES OR OMISSIONS TO BE REPORTED
- ANY QUERIES ARISING FROM ALL THE ABOVE MUST BE REPORTED AND CLARIFIED BEFORE ANY WORK IS PUT IN HAND

STATUS OF DRAWING	REVISIONS		
	NO.	DATE	DESCRIPTION
PRELIMINARY FOR INFORMATION			
ISSUED FOR APPROVAL & COMMENTS			
ISSUED FOR TENDERING			
ISSUED FOR ORDERING			
ISSUED FOR CONSTRUCTION			

CLIENT:	HYTECH GLOBAL
DRAWN BY:	SAMUEL EFFIONG
CHECKED BY:	
DRAWING NUMBER:	INV/1/1/P45

DESIGN TITLE:	
PROPOSED RESIDENTIAL DEVELOPMENT	
SCALE:	1 : 75
DATE:	MAY, 2022
DRWG TITLE:	PENT FLOOR
SHEET NO.:	7



ARCHITECTURE + INTERIOR DESIGNS + 3D VISUALIZATION + CONSTRUCTION

• #9 IKOVITEDO STREET, LAGOS STATE, NIGERIA.
 • PHONE: +2348133390908
 • EMAIL: INSIGHTVISUALIZATION@GMAIL.COM
 • INSTAGRAM: @3DARCHITECTDESIGNER

GENERAL NOTES

- ALL DIMENSIONS TO BE CHECKED ON SITE, DO NOT SCALE
- WHERE APPLICABLE THE CONTRACTOR IS TO CHECK THE SIZE OF COMPONENTS TO BE MANUFACTURED PRIOR TO MANUFACTURE
- CONTRACTOR IS RESPONSIBLE FOR THE CORRECT SETTING OUT OF THE BUILDING
- ALL EXTERNAL AND INTERNAL WALLS WITH PARTICULAR REFERENCE TO BOUNDARIES, BUILDING LINES, E.T.C
- ANY ERRORS, DISCREPANCIES OR OMISSIONS TO BE REPORTED
- ANY QUERIES ARISING FROM ALL THE ABOVE MUST BE REPORTED AND CLARIFIED BEFORE ANY WORK IS PUT IN HAND

STATUS OF DRAWING		REVISIONS			CLIENT:	DESIGN TITLE:	
PRELIMINARY FOR INFORMATION	NO.	DATE	DESCRIPTION		HYTECH GLOBAL	PROPOSED RESIDENTIAL DEVELOPMENT	
ISSUED FOR APPROVAL & COMMENTS					DRAWN BY: SAMUEL EFFIONG		
ISSUED FOR TENDERING					CHECKED BY:	SCALE:	DATE MAY, 2022
ISSUED FOR ORDERING						DRWG TITLE:	SHEET NO.
ISSUED FOR CONSTRUCTION					DRAWING NUMBER: INV/1/1/P45	3D PERSPECTIVE	1



ARCHITECTURE + INTERIOR DESIGNS + 3D VISUALIZATION + CONSTRUCTION

• #9 IKOVITEDO STREET, LAGOS STATE, NIGERIA.
 • PHONE: +23481 33390968
 • EMAIL: INSIGHTVISUALIZATION@GMAIL.COM
 • INSTAGRAM: @3DARCHITECTDESIGNER

GENERAL NOTES

- ALL DIMENSIONS TO BE CHECKED ON SITE, DO NOT SCALE
- WHERE APPLICABLE THE CONTRACTOR IS TO CHECK THE SIZE OF COMPONENTS TO BE MANUFACTURED PRIOR TO MANUFACTURE
- CONTRACTOR IS RESPONSIBLE FOR THE CORRECT SETTING OUT OF THE BUILDING
- ALL EXTERNAL AND INTERNAL WALLS WITH PARTICULAR REFERENCE TO BOUNDARIES, BUILDING LINES, E.T.C
- ANY ERRORS, DISCREPANCIES OR OMISSIONS TO BE REPORTED
- ANY QUERIES ARISING FROM ALL THE ABOVE MUST BE REPORTED AND CLARIFIED BEFORE ANY WORK IS PUT IN HAND

STATUS OF DRAWING		REVISIONS			CLIENT:	DESIGN TITLE:	
PRELIMINARY FOR INFORMATION		NO.	DATE	DESCRIPTION	HYTECH GLOBAL	PROPOSED RESIDENTIAL DEVELOPMENT	
ISSUED FOR APPROVAL & COMMENTS					DRAWN BY: SAMUEL EFFIONG		
ISSUED FOR TENDERING					CHECKED BY:	SCALE:	DATE MAY, 2022
ISSUED FOR ORDERING					DRAWING NUMBER: INV/1/1/P45	DRWG TITLE: 3D PERSPECTIVE	SHEET NO. 2
ISSUED FOR CONSTRUCTION							