

ARCHITECTURE + INTERIOR DESIGNS + 3D VISUALIZATION + CONSTRUCTION

• #9 IKOVITEDO STREET, LAGOS STATE, NIGERIA.
 • PHONE: +23481 33990968
 • EMAIL: INSIGHTVISUALIZATION@GMAIL.COM
 • INSTAGRAM: @3DARCHITECTDESIGNER

GENERAL NOTES

- ALL DIMENSIONS TO BE CHECKED ON SITE, DO NOT SCALE
- WHERE APPLICABLE THE CONTRACTOR IS TO CHECK THE SIZE OF COMPONENTS TO BE MANUFACTURED PRIOR TO MANUFACTURE
- CONTRACTOR IS RESPONSIBLE FOR THE CORRECT SETTING OUT OF THE BUILDING ALL EXTERNAL AND INTERNAL WALLS WITH PARTICULAR REFERENCE TO BOUNDARIES, BUILDING LINES, E.T.C
- ANY ERRORS, DISCREPANCIES OR OMISSIONS TO BE REPORTED
- ANY QUERIES ARISING FROM ALL THE ABOVE MUST BE REPORTED AND CLARIFIED BEFORE ANY WORK IS PUT IN HAND

| STATUS OF DRAWING | REVISIONS | | |
|--------------------------------|-----------|------|-------------|
| | NO. | DATE | DESCRIPTION |
| PRELIMINARY FOR INFORMATION | | | |
| ISSUED FOR APPROVAL & COMMENTS | | | |
| ISSUED FOR TENDERING | | | |
| ISSUED FOR ORDERING | | | |
| ISSUED FOR CONSTRUCTION | | | |

| | |
|-----------------|----------------|
| CLIENT: | |
| DRAWN BY: | SAMUEL EFFIONG |
| CHECKED BY: | Arc FRANCIS |
| DRAWING NUMBER: | INV/1/1/P45 |

| | |
|----------------------------------|--------------------------|
| DESIGN TITLE: | |
| PROPOSED RESIDENTIAL DEVELOPMENT | |
| SCALE: | 1 : 130 |
| DATE: | MAY, 2022 |
| DRWG TITLE: | SITE LAYOUT & FLOOR PLAN |
| SHEET NO.: | 02 |



ARCHITECTURE + INTERIOR DESIGNS + 3D VISUALIZATION + CONSTRUCTION

• #9 IKOVITEDO STREET, LAGOS STATE, NIGERIA.
 • PHONE: +2348133390908
 • EMAIL: INSIGHTVISUALIZATION@GMAIL.COM
 • INSTAGRAM: @3DARCHITECTDESIGNER

GENERAL NOTES

- ALL DIMENSIONS TO BE CHECKED ON SITE, DO NOT SCALE
- WHERE APPLICABLE THE CONTRACTOR IS TO CHECK THE SIZE OF COMPONENTS TO BE MANUFACTURED PRIOR TO MANUFACTURE
- CONTRACTOR IS RESPONSIBLE FOR THE CORRECT SETTING OUT OF THE BUILDING ALL EXTERNAL AND INTERNAL WALLS WITH PARTICULAR REFERENCE TO BOUNDARIES, BUILDING LINES, E.T.C
- ANY ERRORS, DISCREPANCIES OR OMISSIONS TO BE REPORTED
- ANY QUERIES ARISING FROM ALL THE ABOVE MUST BE REPORTED AND CLARIFIED BEFORE ANY WORK IS PUT IN HAND

| STATUS OF DRAWING | REVISIONS | | | CLIENT: | DESIGN TITLE: | | |
|--------------------------------|-----------|------|-------------|-----------------|----------------------------------|----------------|-----------|
| | NO. | DATE | DESCRIPTION | | PROPOSED RESIDENTIAL DEVELOPMENT | | |
| PRELIMINARY FOR INFORMATION | | | | DRAWN BY: | SAMUEL EFFIONG | | |
| ISSUED FOR APPROVAL & COMMENTS | | | | CHECKED BY: | Arc FRANCIS | SCALE: | |
| ISSUED FOR TENDERING | | | | DRAWING NUMBER: | INV/1/1/P45 | DATE | MAY, 2022 |
| ISSUED FOR ORDERING | | | | | | DRWG TITLE: | SHEET NO. |
| ISSUED FOR CONSTRUCTION | | | | | | 3D PERSPECTIVE | 03 |



ARCHITECTURE + INTERIOR DESIGNS + 3D VISUALIZATION + CONSTRUCTION


• #9 IKOVITEDO STREET, LAGOS STATE, NIGERIA.
 • PHONE: +2348133390908
 • EMAIL: INSIGHTVISUALIZATION@GMAIL.COM
 • INSTAGRAM: @3DARCHITECTDESIGNER

GENERAL NOTES
 - ALL DIMENSIONS TO BE CHECKED ON SITE, DO NOT SCALE
 - WHERE APPLICABLE THE CONTRACTOR IS TO CHECK THE SIZE OF COMPONENTS TO BE MANUFACTURED PRIOR TO MANUFACTURE
 - CONTRACTOR IS RESPONSIBLE FOR THE CORRECT SETTING OUT OF THE BUILDING
 ALL EXTERNAL AND INTERNAL WALLS WITH PARTICULAR REFERENCE TO BOUNDARIES, BUILDING LINES, E.T.C
 - ANY ERRORS, DISCREPANCIES OR OMISSIONS TO BE REPORTED
 - ANY QUERIES ARISING FROM ALL THE ABOVE MUST BE REPORTED AND CLARIFIED BEFORE ANY WORK IS PUT IN HAND

| STATUS OF DRAWING | REVISIONS | | |
|--------------------------------|-----------|------|-------------|
| | NO. | DATE | DESCRIPTION |
| PRELIMINARY FOR INFORMATION | | | |
| ISSUED FOR APPROVAL & COMMENTS | | | |
| ISSUED FOR TENDERING | | | |
| ISSUED FOR ORDERING | | | |
| ISSUED FOR CONSTRUCTION | | | |

| | |
|-----------------|----------------|
| CLIENT: | |
| DRAWN BY: | SAMUEL EFFIONG |
| CHECKED BY: | Arc FRANCIS |
| DRAWING NUMBER: | INV/1/1/P45 |

| | |
|----------------------------------|----------------|
| DESIGN TITLE: | |
| PROPOSED RESIDENTIAL DEVELOPMENT | |
| SCALE: | DATE MAY, 2022 |
| DRWG TITLE: | SHEET NO. |
| 3D PERSPECTIVE | 04 |

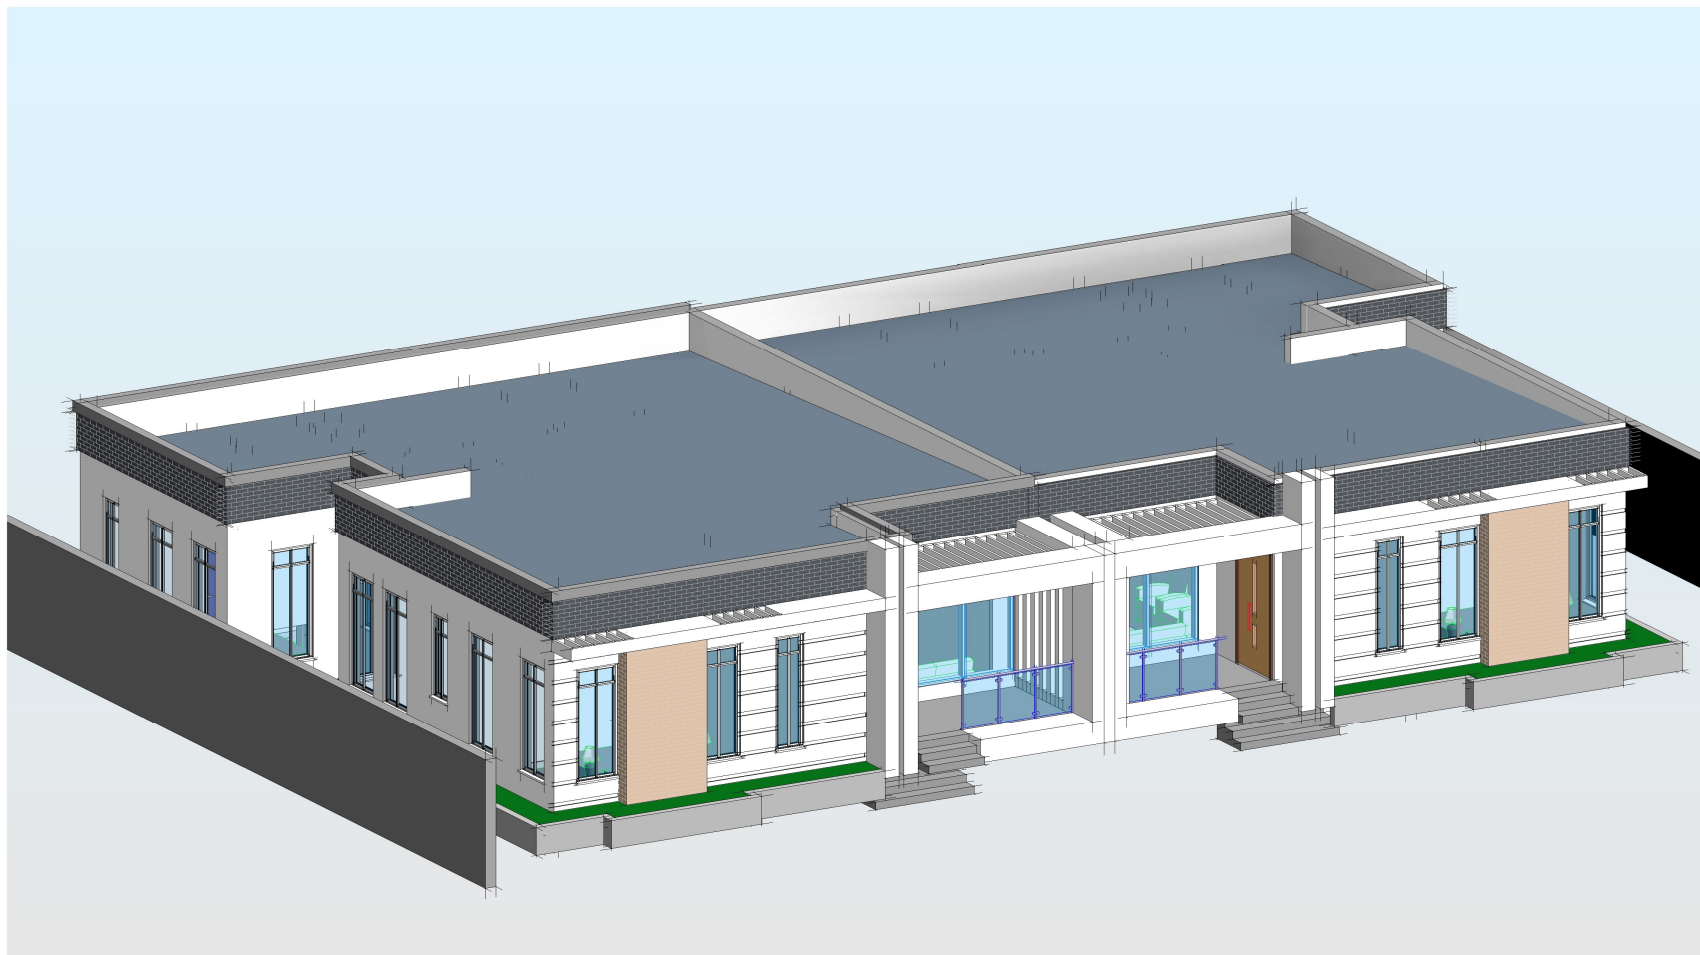


ARCHITECTURE + INTERIOR DESIGNS + 3D VISUALIZATION + CONSTRUCTION

• #9 IKOVITEDO STREET, LAGOS STATE, NIGERIA.
 • PHONE: +2348133390968
 • EMAIL: INSIGHTVISUALIZATION@GMAIL.COM
 • INSTAGRAM: @3DARCHITECTDESIGNER

GENERAL NOTES

- ALL DIMENSIONS TO BE CHECKED ON SITE, DO NOT SCALE
- WHERE APPLICABLE THE CONTRACTOR IS TO CHECK THE SIZE OF COMPONENTS TO BE MANUFACTURED PRIOR TO MANUFACTURE
- CONTRACTOR IS RESPONSIBLE FOR THE CORRECT SETTING OUT OF THE BUILDING
- ALL EXTERNAL AND INTERNAL WALLS WITH PARTICULAR REFERENCE TO BOUNDARIES, BUILDING LINES, E.T.C
- ANY ERRORS, DISCREPANCIES OR OMISSIONS TO BE REPORTED
- ANY QUERIES ARISING FROM ALL THE ABOVE MUST BE REPORTED AND CLARIFIED BEFORE ANY WORK IS PUT IN HAND

| STATUS OF DRAWING | | REVISIONS | | | CLIENT: | DESIGN TITLE: | |
|-----------------------------|--------------------------------|-----------|------|-------------|-----------------------------|----------------------------------|----------------|
| PRELIMINARY FOR INFORMATION | ISSUED FOR APPROVAL & COMMENTS | NO. | DATE | DESCRIPTION | | PROPOSED RESIDENTIAL DEVELOPMENT | |
| ISSUED FOR TENDERING | ISSUED FOR ORDERING | | | | DRAWN BY: SAMUEL EFFIONG | SCALE: | DATE MAY, 2022 |
| ISSUED FOR CONSTRUCTION | | | | | CHECKED BY: Arc FRANCIS | DRWG TITLE: | SHEET NO. |
| | | | | | DRAWING NUMBER: INV/1/1/P45 | 3D PERSPECTIVE | 05 |

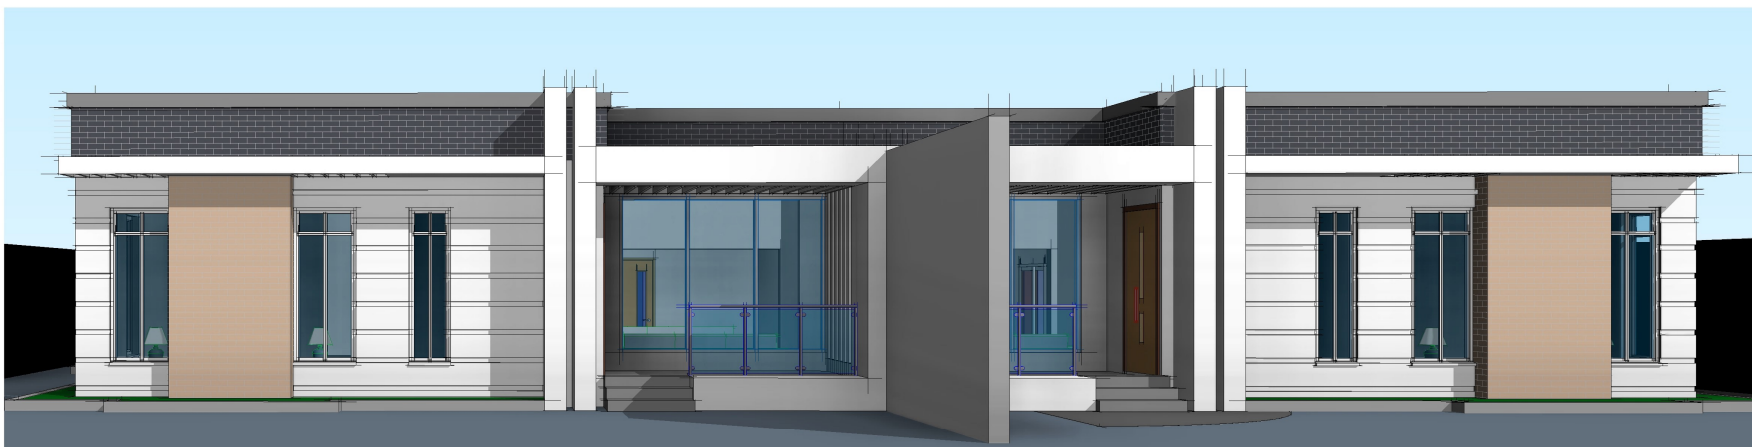

ARCHITECTURE + INTERIOR DESIGNS + 3D VISUALIZATION + CONSTRUCTION

• #9 IKOVITEDO STREET, LAGOS STATE, NIGERIA.
 • PHONE: +2348133390908
 • EMAIL: INSIGHTVISUALIZATION@GMAIL.COM
 • INSTAGRAM: @3DARCHITECTDESIGNER

GENERAL NOTES

- ALL DIMENSIONS TO BE CHECKED ON SITE, DO NOT SCALE
- WHERE APPLICABLE THE CONTRACTOR IS TO CHECK THE SIZE OF COMPONENTS TO BE MANUFACTURED PRIOR TO MANUFACTURE
- CONTRACTOR IS RESPONSIBLE FOR THE CORRECT SETTING OUT OF THE BUILDING
- ALL EXTERNAL AND INTERNAL WALLS WITH PARTICULAR REFERENCE TO BOUNDARIES, BUILDING LINES, E.T.C
- ANY ERRORS, DISCREPANCIES OR OMISSIONS TO BE REPORTED
- ANY QUERIES ARISING FROM ALL THE ABOVE MUST BE REPORTED AND CLARIFIED BEFORE ANY WORK IS PUT IN HAND

| STATUS OF DRAWING | | REVISIONS | | | CLIENT: | DESIGN TITLE: | |
|--------------------------------|-----|-----------|-------------|----------------------------------|----------------|----------------|----------------|
| PRELIMINARY FOR INFORMATION | NO. | DATE | DESCRIPTION | PROPOSED RESIDENTIAL DEVELOPMENT | | | |
| ISSUED FOR APPROVAL & COMMENTS | | | | DRAWN BY: | SAMUEL EFFIONG | | |
| ISSUED FOR TENDERING | | | | CHECKED BY: | ARC FRANCIS | SCALE: | DATE MAY, 2022 |
| ISSUED FOR ORDERING | | | | DRAWING NUMBER: | INV/1/1/P45 | DRWG TITLE: | SHEET NO. |
| ISSUED FOR CONSTRUCTION | | | | | | 3D PERSPECTIVE | 03 |